





D

C

B

A

D

C

B

A

4

3

2

DWG NO  
TITA-085-08

SH  
1


REV  
L

1

REVISIONS						
REV	SHT	ZONE	ITEM	DESCRIPTION	DATE	APRVD
L	ALL	ALL		THIS DRAWING WAS DEVELOPED FROM DRAWING 6233621D AND HAS BEEN MODIFIED TO REFLECT WORK REQUIRED BY U.S. DEPARTMENT OF COMMERCE CONTRACT NO. 50-SPNA-5-00027 TO CONVERT NOAA VESSEL KA' IMIMOANA (EX-TITAN).	4/22/96	G.WING/S/

GENERAL NOTES


1. ALL ABBREVIATIONS ON THIS DRAWING ARE IN ACCORDANCE WITH MIL-STD-12D.

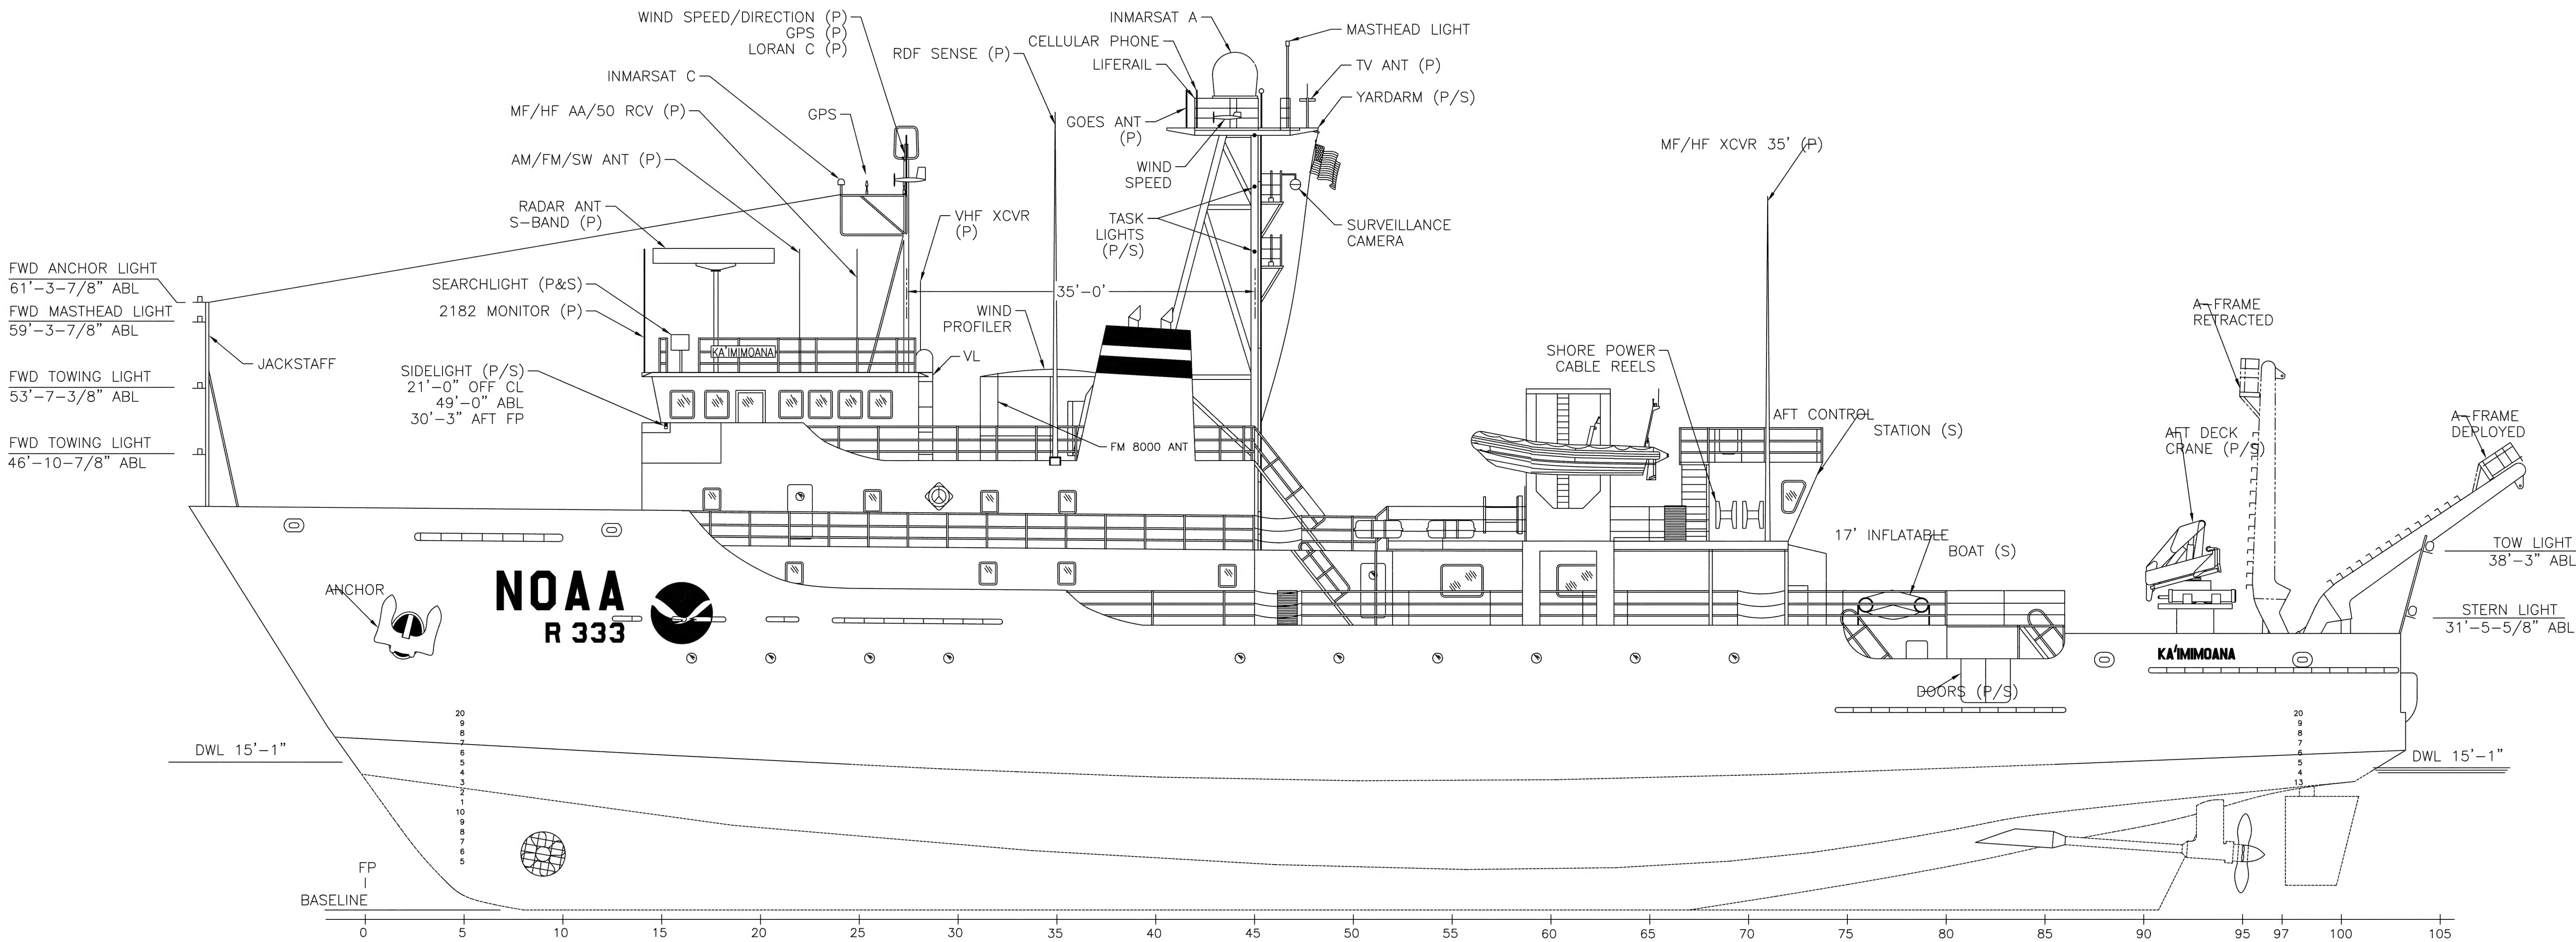

OUTBOARD PROFILE (PORT)  
SCALE: 1/8" = 1'-0"

9		
8		
7		
6		
5		
4	INBOARD PROFILE	TITA-085-05
3	GENERAL ARRANGEMENT, FCSE & ABOVE	TITA-085-02
2	GENERAL ARRANGEMENT, MAIN DECK & BELOW	TITA-085-01
1	BOOKLET OF GENERAL PLANS	TITA-085-07
NO	TITLE	DRAWING NO
REFERENCES		

NATIONAL OCEANIC AND ATMOSPHERIC ADMINISTRATION OFFICE OF NOAA CORPS OPERATIONS					
NOAA SHIP			KA'IMIMOANA		
OUTBOARD PROFILE					
CDI MARINE COMPANY 510 WASHINGTON AVE. BREMERTON, WA. 98337		MARITIME CONTRACTORS, INC 201 HARRIS AVE BELLINGHAM, WA. 98225			
PREPARED: J. TELLER	DATE: 12/95	SIZE: H	NOAA CAGE NO: OYLJ5	NOAA DRAWING NUMBER: TITA-085-08	REV: L
CHECKED: G. WING/WA	DATE: 12/95	APPROVED: J. GALLAGHER 4/22/96			
SCALE: 1/8" = 1'-0"		CAD FILENAME: 0850801		SHEET 1 OF 2	

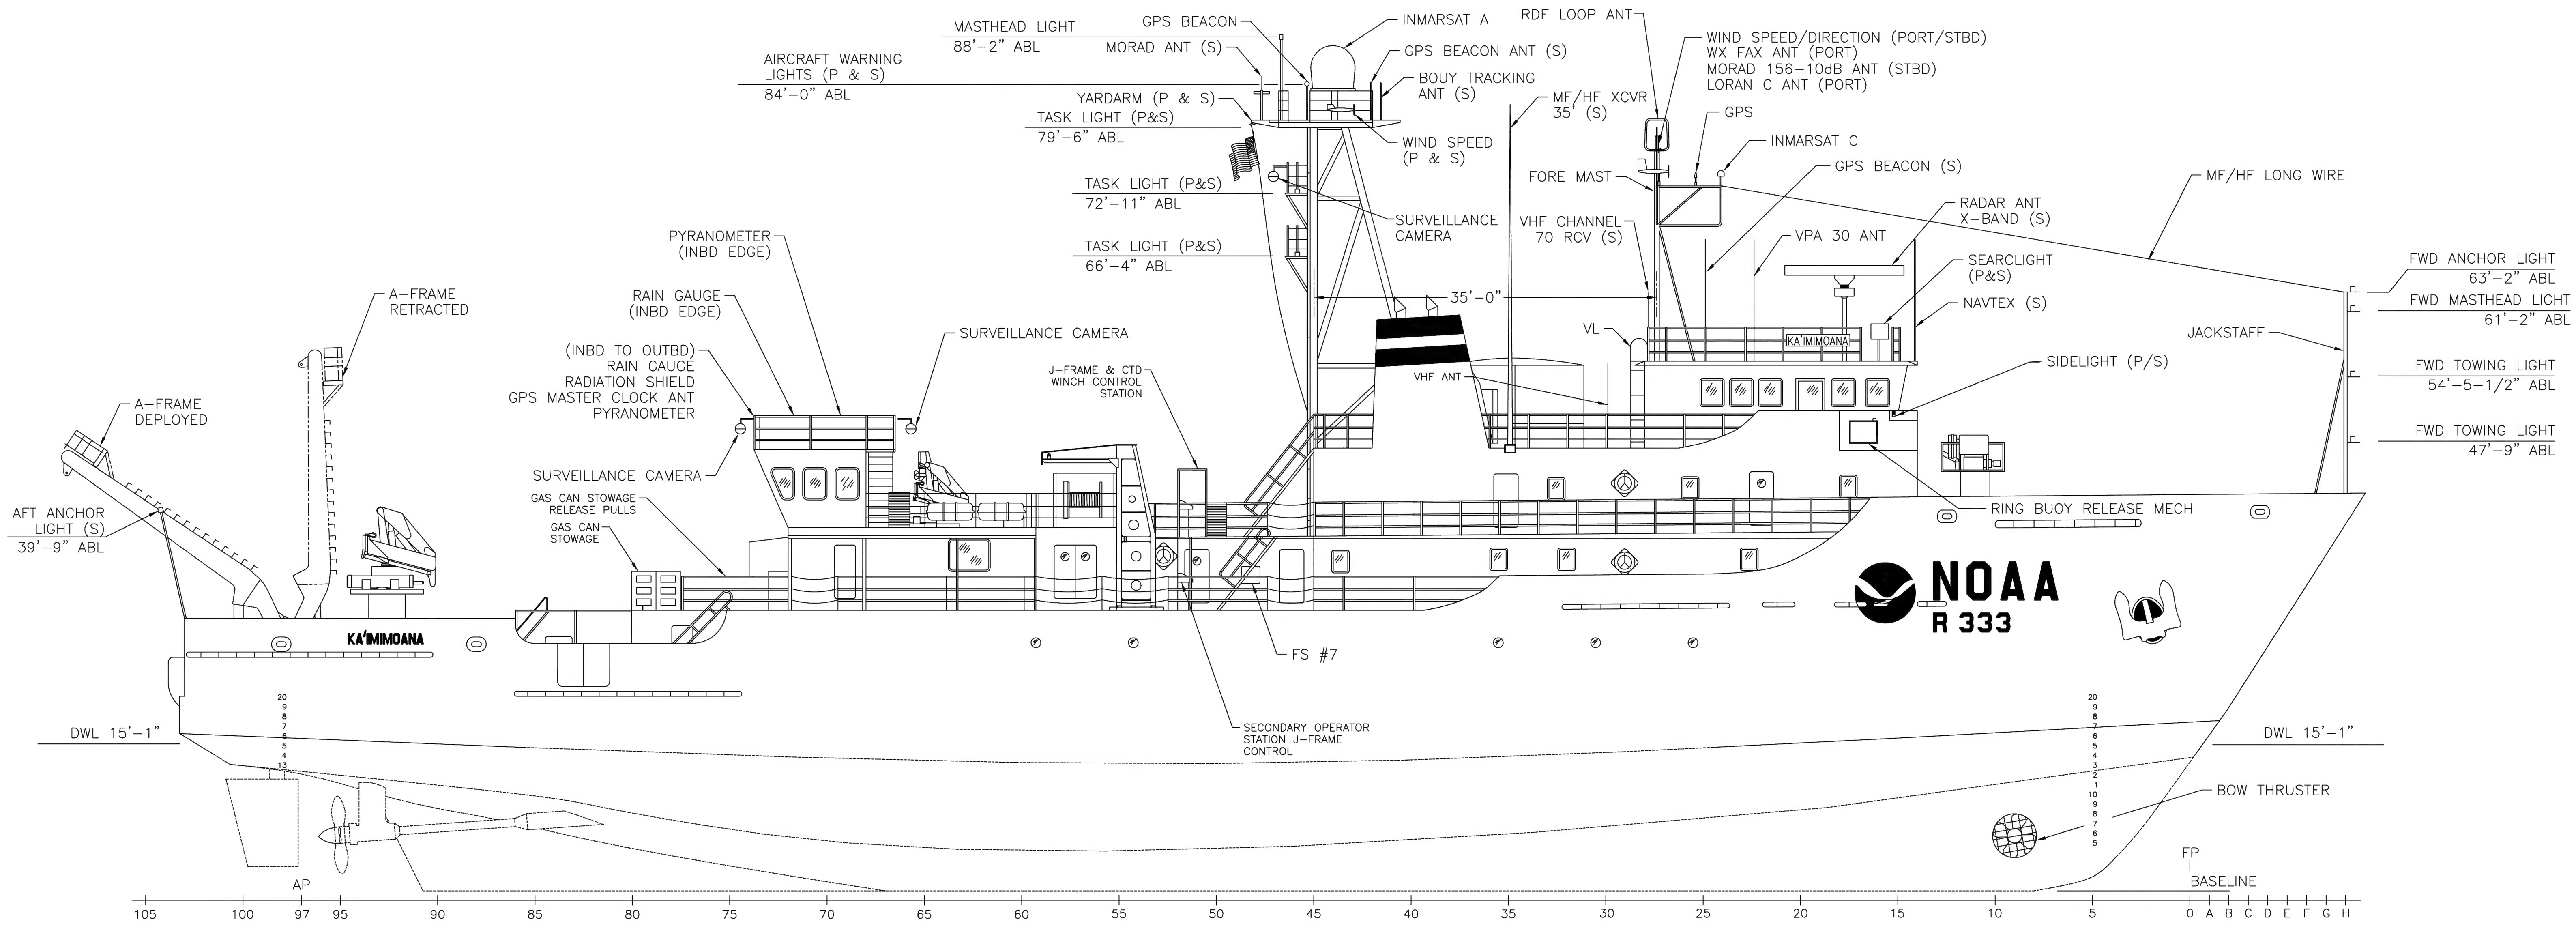

OUTBOARD PROFILE (STBD)  
SCALE: 1/8" = 1'-0"